


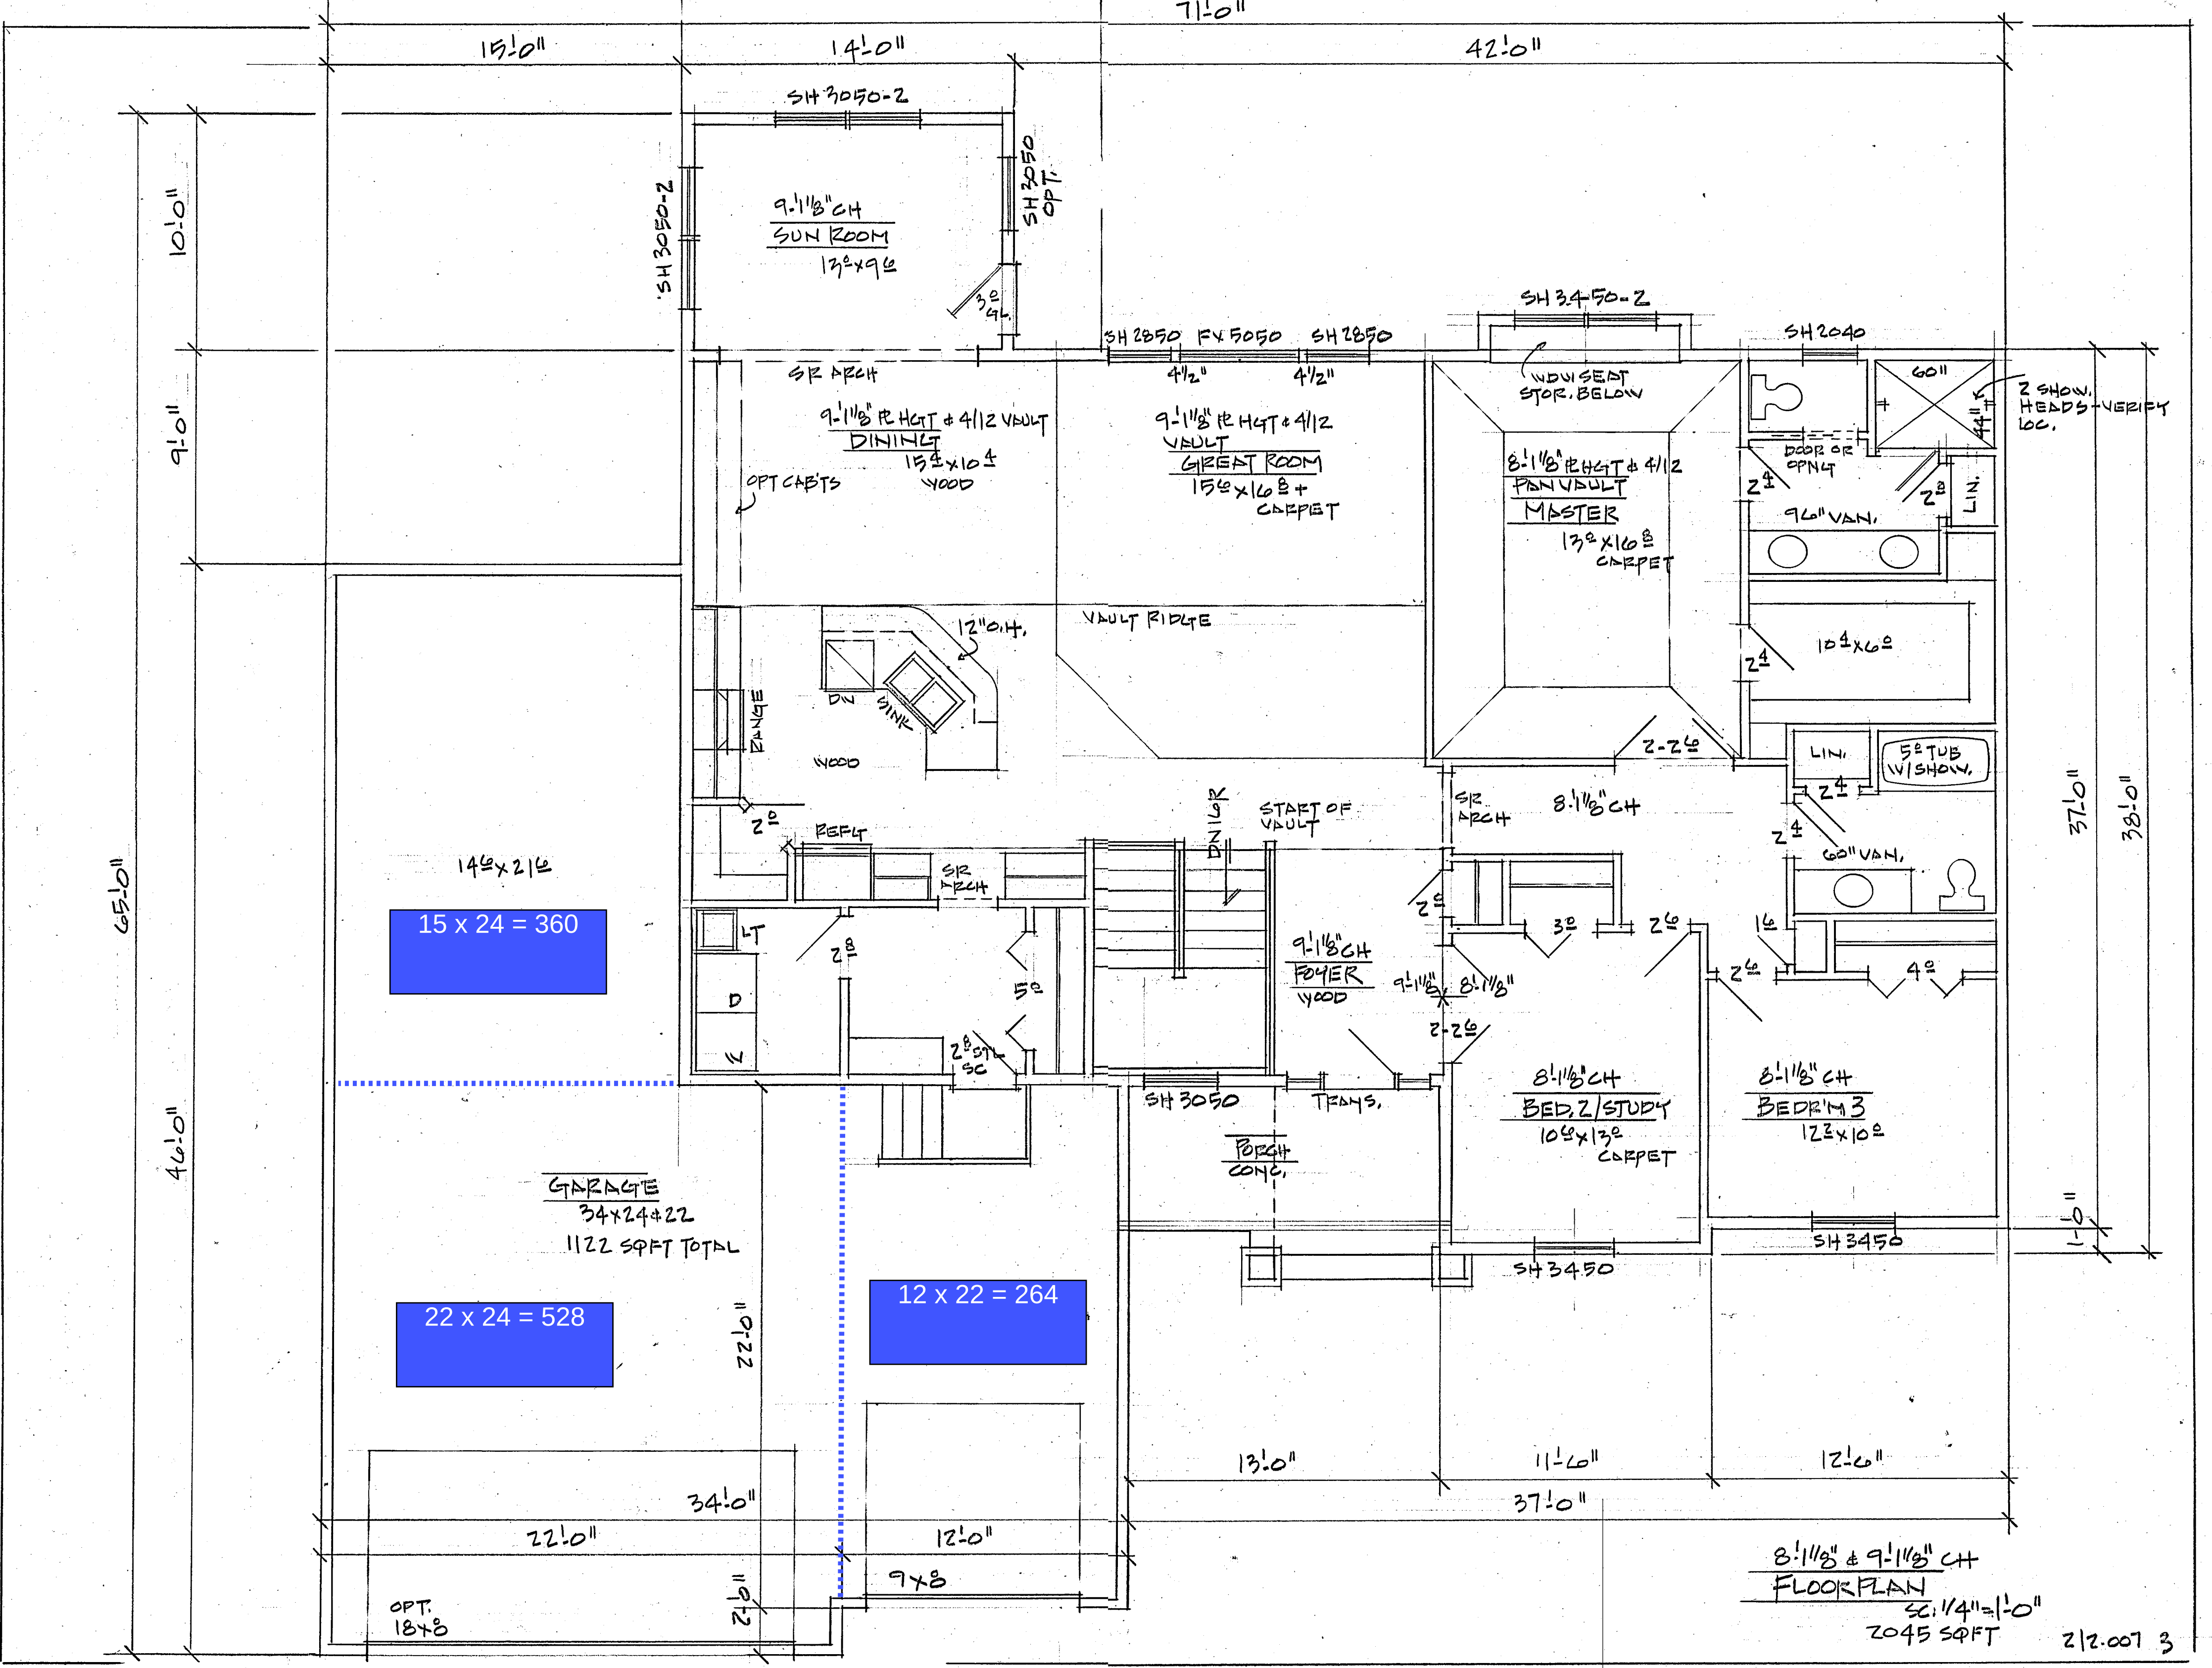

15 x 24 = 360

22 x 24 = 528

12 x 22 = 264

GARAGE
34x24+22
1122 SFT TOTAL

8'-1 1/8" & 9'-1 1/8" CH
FLOOR PLAN
SC. 1/4" = 1'-0"
2045 SFT