


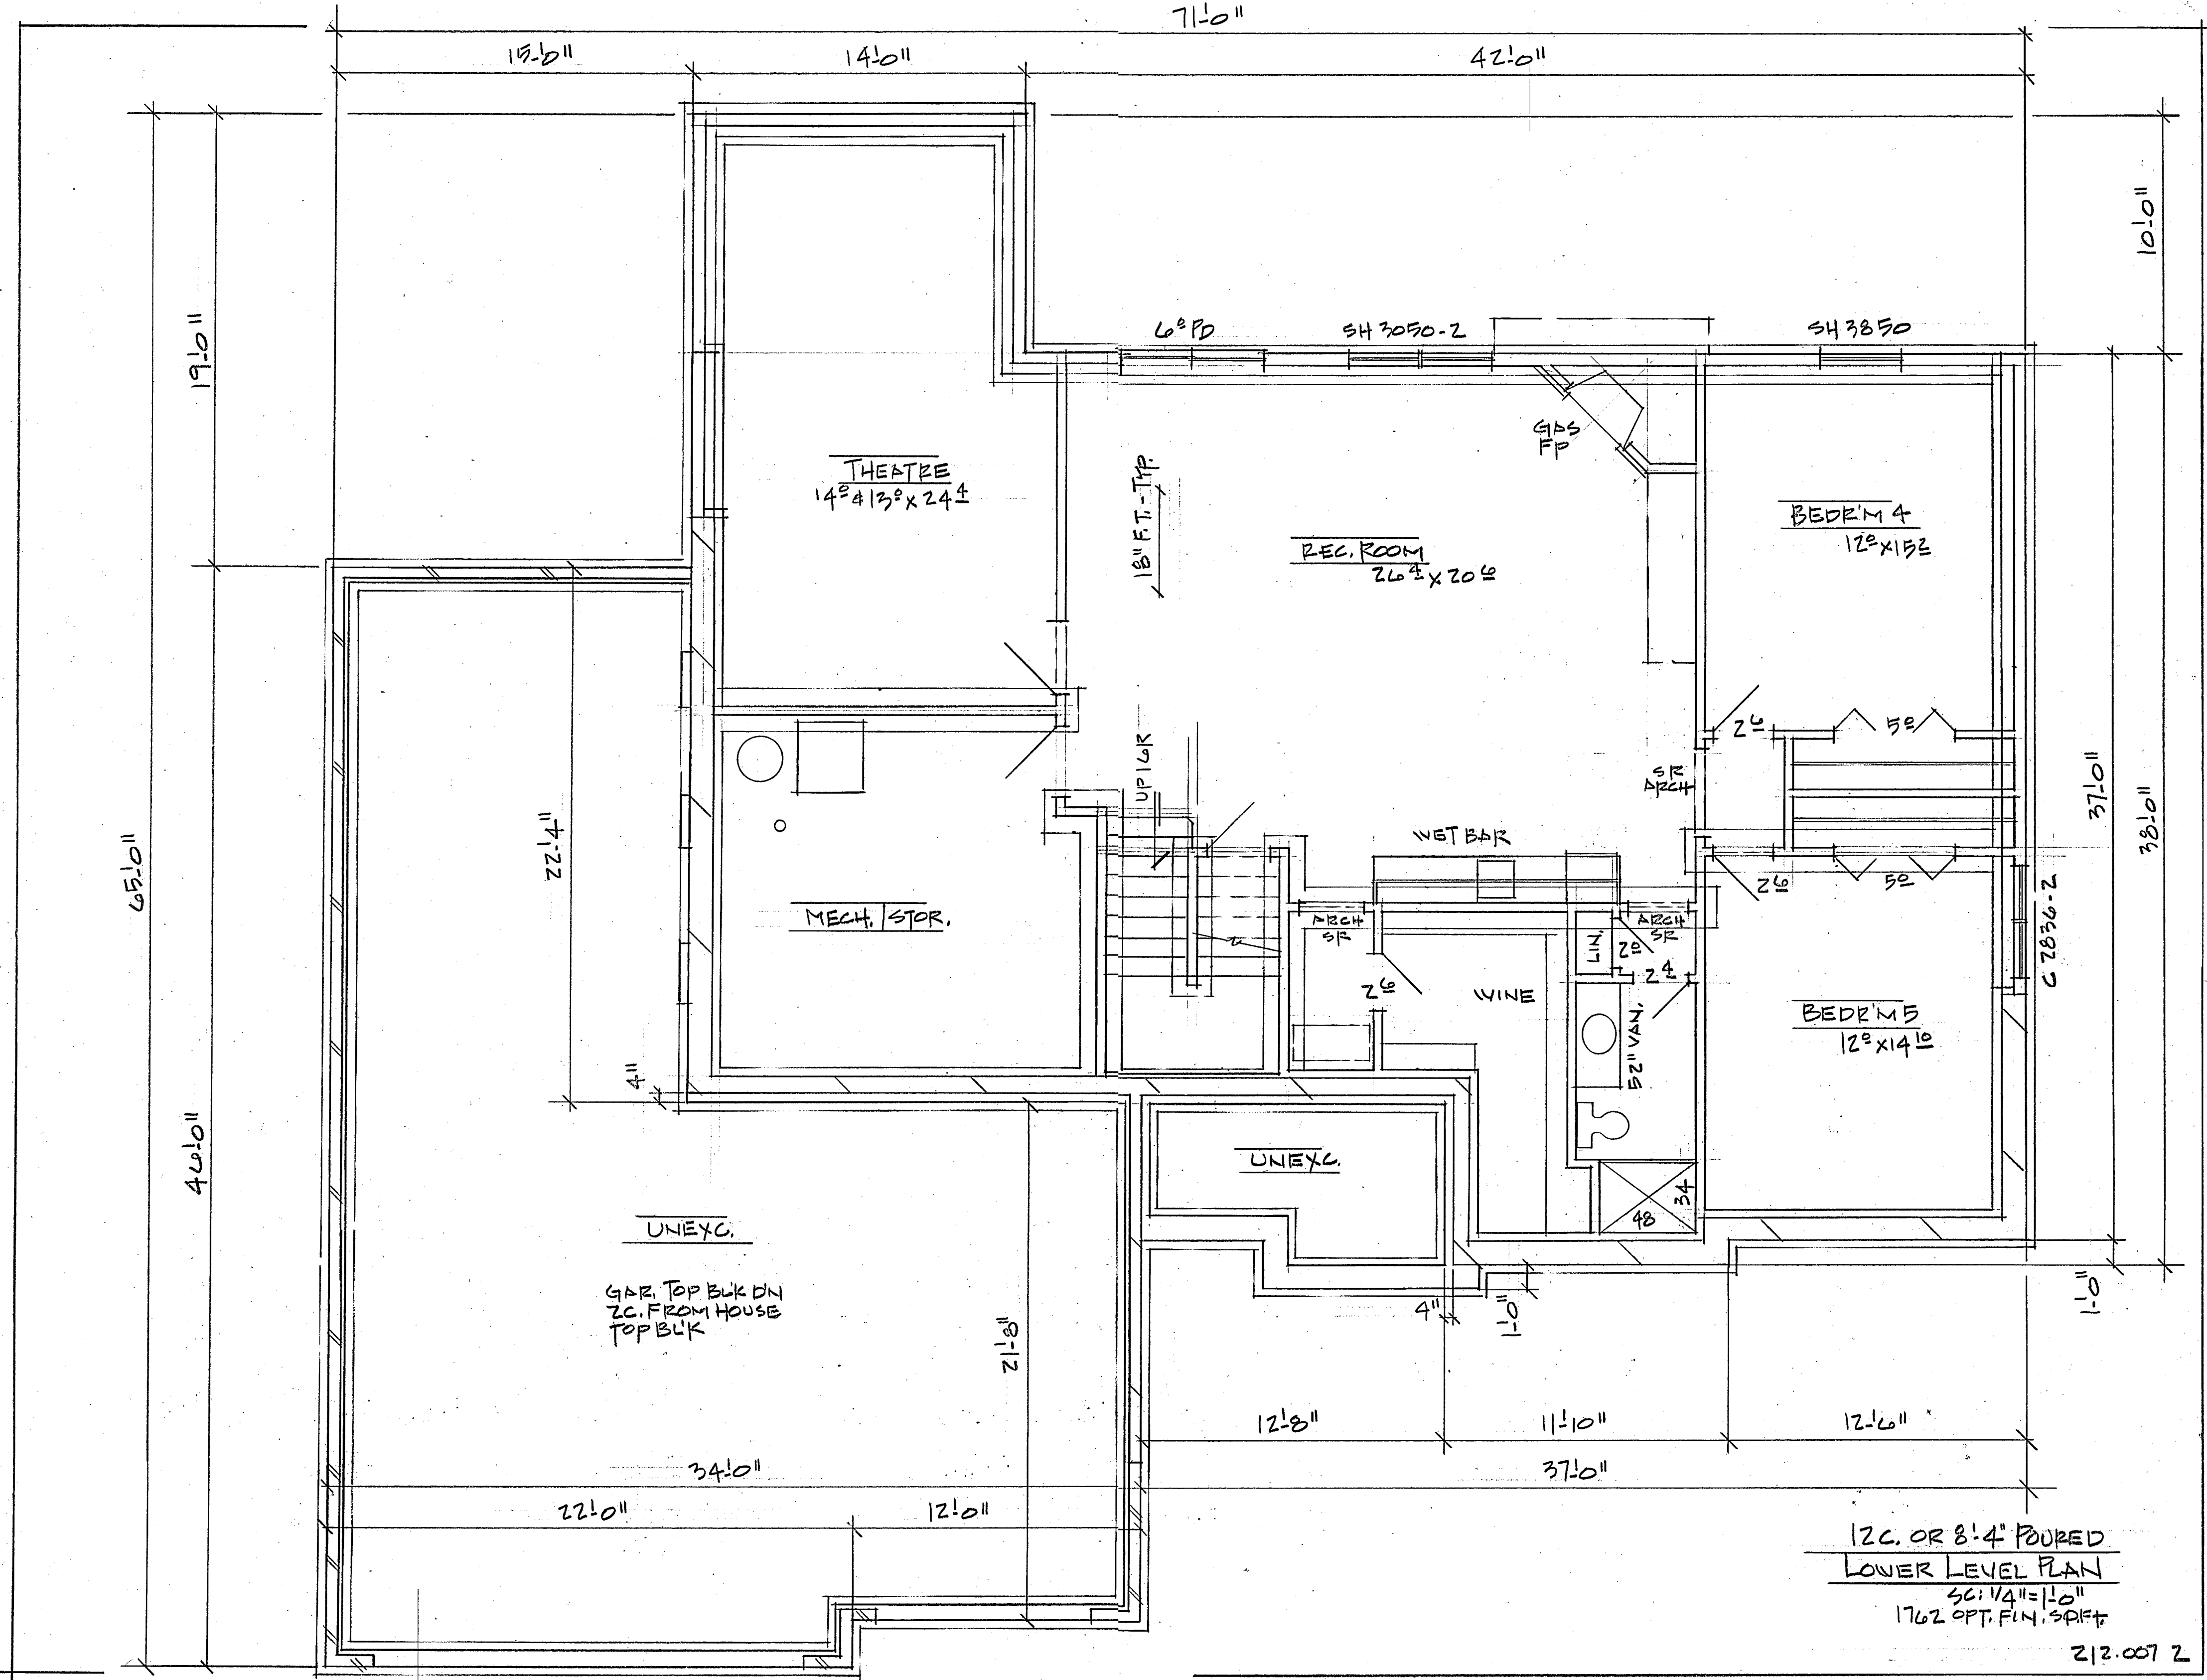

12C. OR 8'-4" POURED
LOWER LEVEL PLAN
SC: 1/4" = 1'-0"
1762 OPT. FIN. SPLIT